
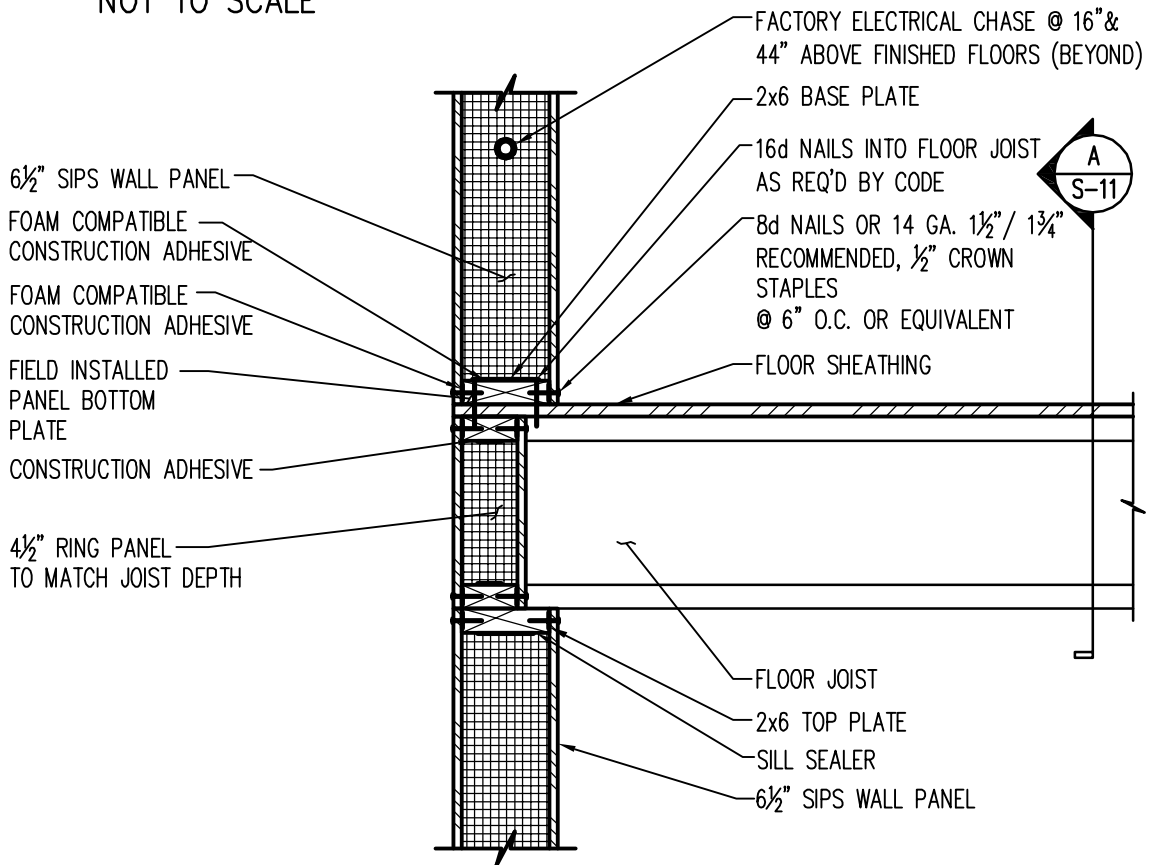


SECTION

NOT TO SCALE

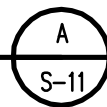

SURETIGHT
INSULATED PANELS
BUILD SMARTER. LIVE BETTER.

SHEET TITLE: RING PANEL DETAIL-
FLOOR BEARING ON WALL

SCALE: NTS	LAST UPDATED: 12-06-05	SHEET NO: SIPS-11
---------------	---------------------------	----------------------