
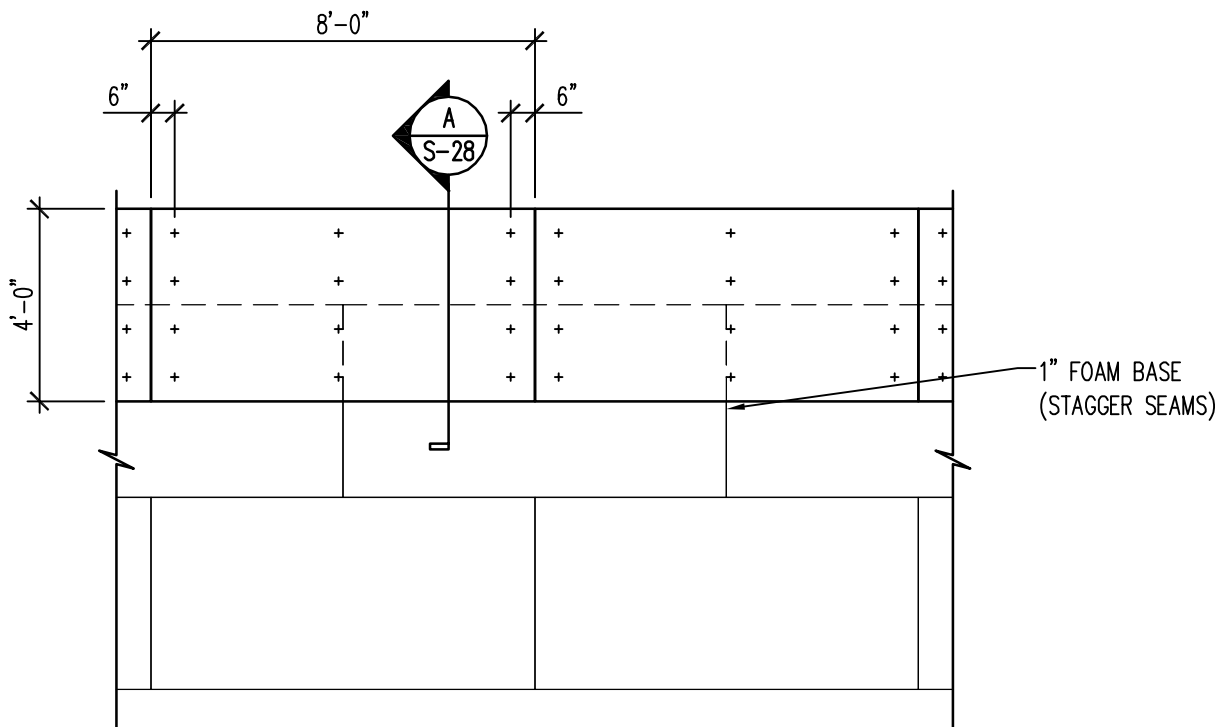


SECTION

NOT TO SCALE

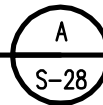

PLAN VIEW

NOT TO SCALE



SURETIGHT

INSULATED PANELS

BUILD SMARTER. LIVE BETTER.

SHEET TITLE: ROOF NAIL BASE WITH FOAM BASE DETAIL

SCALE: NTS

LAST UPDATED: 12-06-05

SHEET NO: SIPS-28